


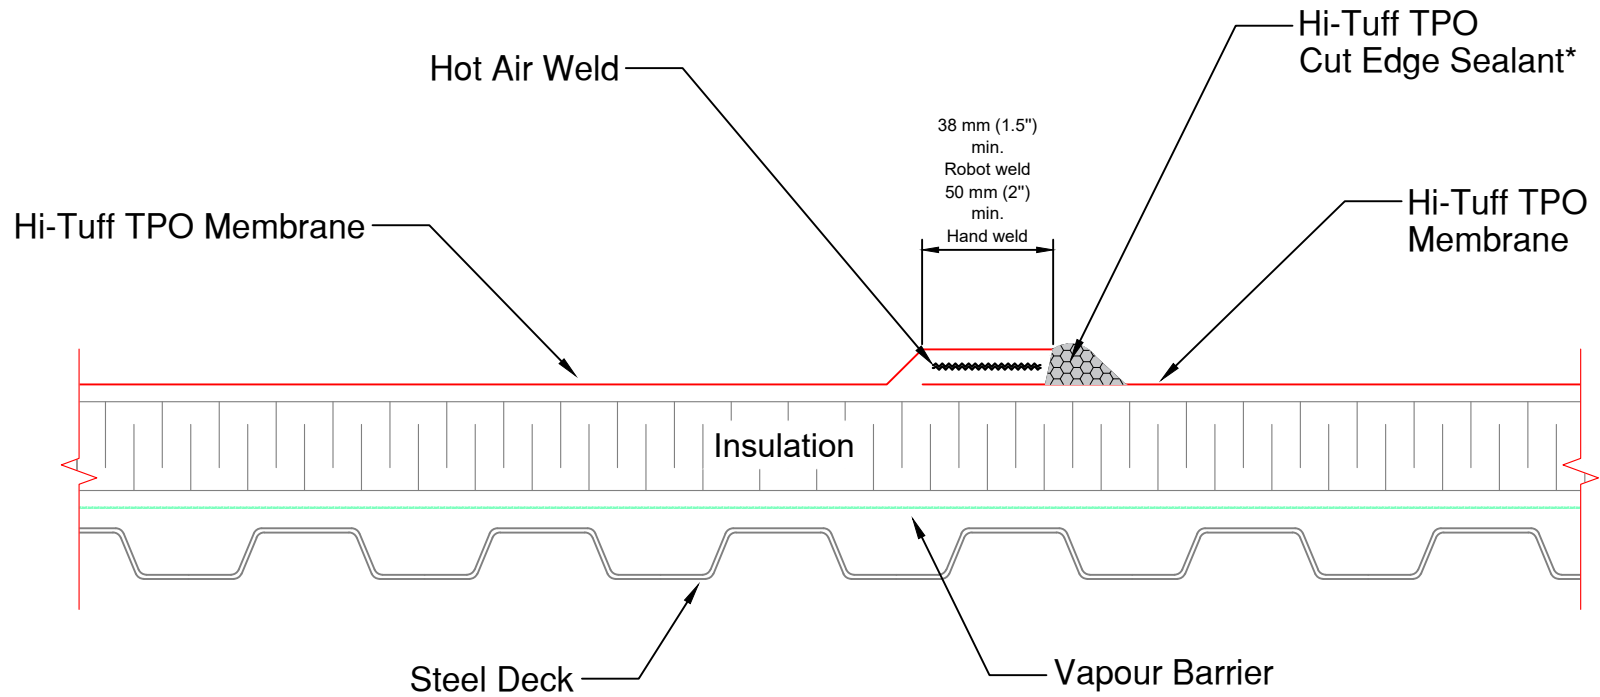

Note: *Not needed if the membrane is not cut.



Standard Seam - For Adhered, Loose Laid & Vented
ROOFING SYSTEMS DETAIL

Scale:
Date: 09/02/2024
Detail no.: H-A-001