


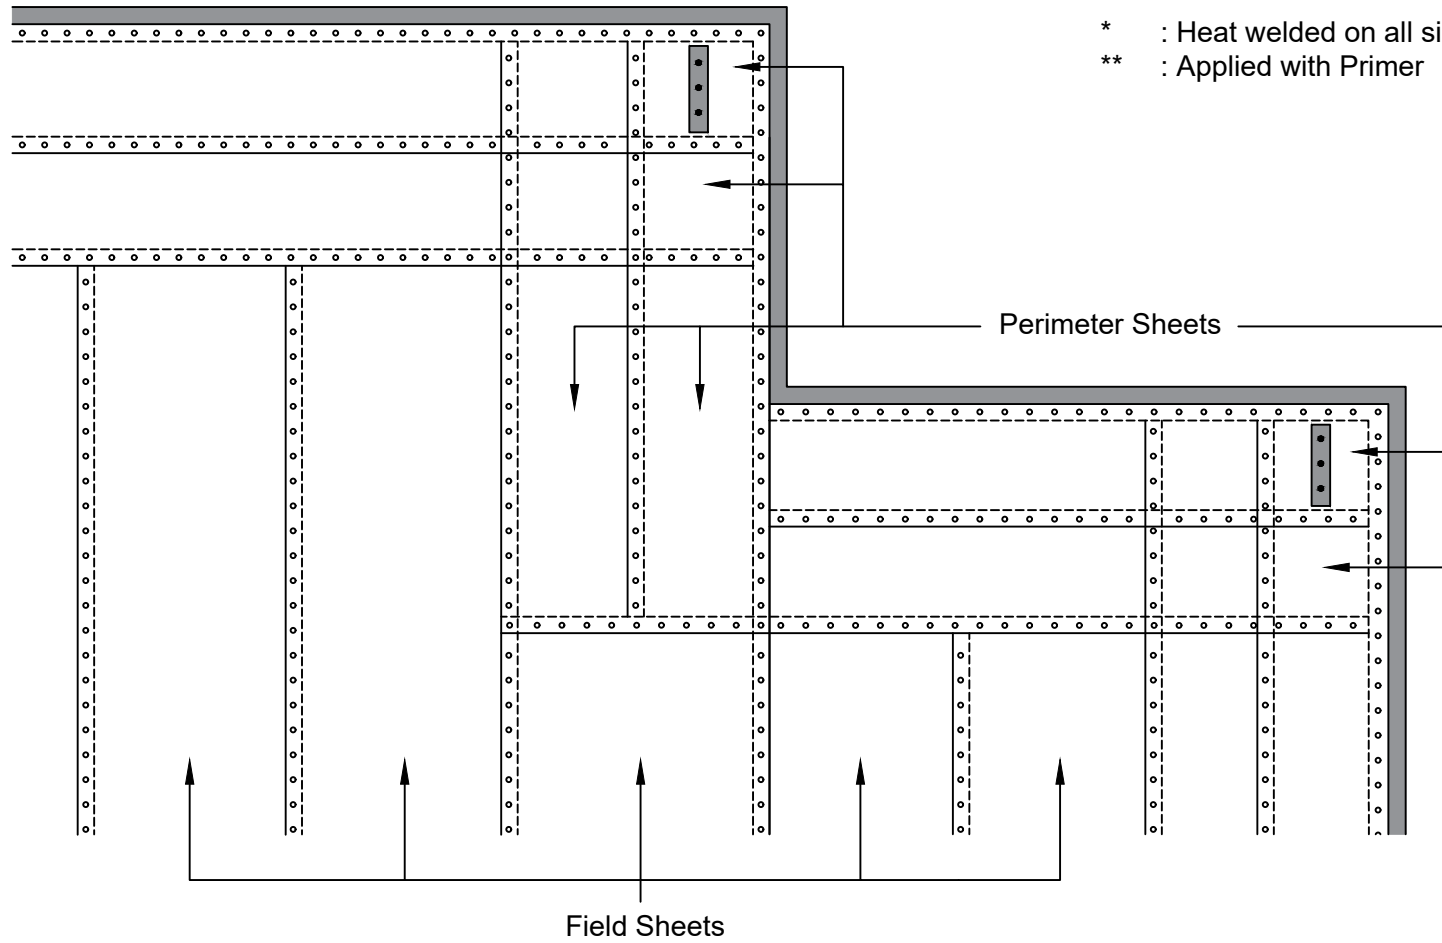

■ Fastening under Reinforced Strip* or P.S. Coverstrip**

Required in corner area only if using 6' (183 cm) or wider perimeter sheets

* : Heat welded on all sides
** : Applied with Primer



← Direction of Steel Deck Flutes →



MFRS - General Sheet Layout

ROOFING SYSTEMS DETAIL

Scale:
Date: 15/06/2023
Detail no.: H-E-011